

3rd Floor INPATIENT REHAB UNIT


FOR INTERIM REVIEW ONLY
THIS DOCUMENT IS RELEASED FOR THE PURPOSE OF INTERIM REVIEW ONLY, UNDER THE AUTHORITY OF:
Name: GREG W. MERCER
P.E. No. 114431
DATE: 09/06/2018
AND IS NOT INTENDED TO BE USED FOR BIDDING OR CONSTRUCTION PURPOSES.

REVISIONS

NO.	ISSUE	DATE

Sheet Information	
DATE	09/06/2018
JOB NUMBER	18302
TITLE	FLOOR PLAN - PLUMBING

SHEET
P2.01
ISSUED FOR PRICING ONLY
Copyright © 2018 Heitkamp Swift Architects

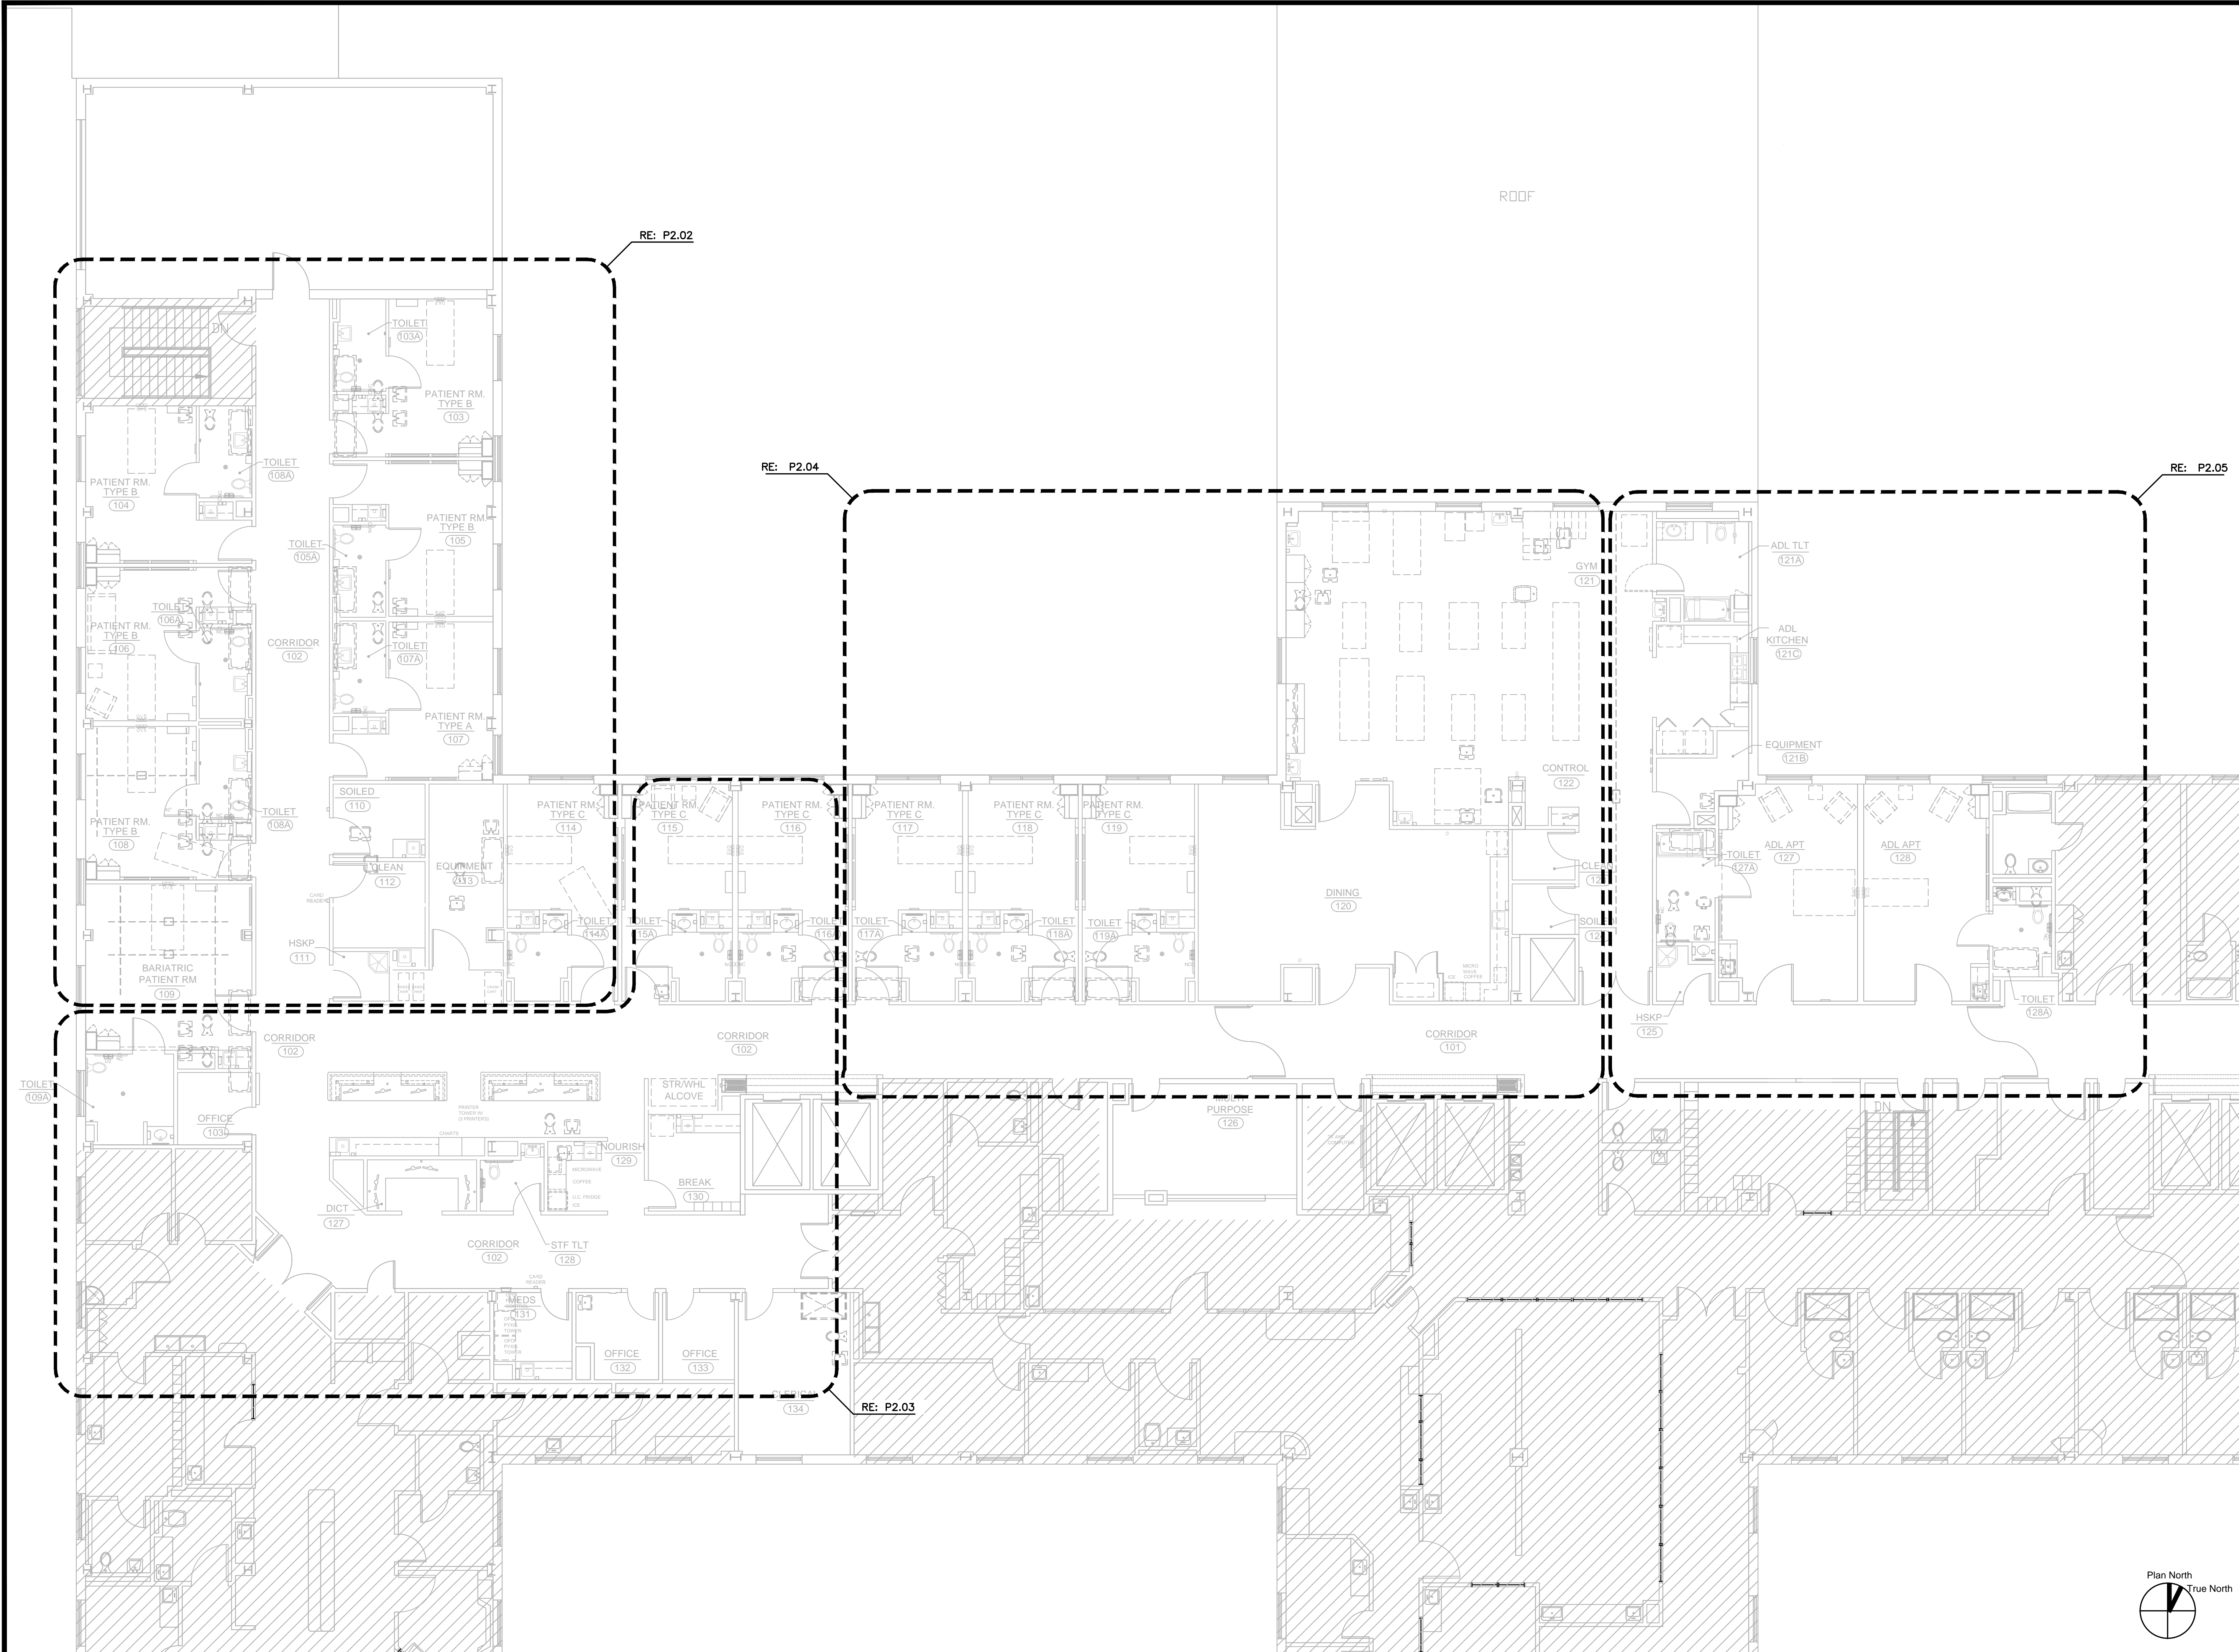

Sep 06, 2018 - 9:16am
 M:\2018\18022 HCA RGRH Inpatient Rehab\Drawings\18022_P2.01_FLOOR PLAN - PLUMBING.dwg
 dquinez

FLOOR PLAN - PLUMBING

1/8" = 1'-0" 1